
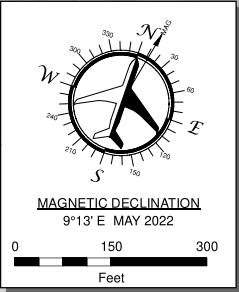


Document Path: K:\190035-CDY\5_GIS\DWX_Sheet_7_Terminal.mxd

LEGEND									
ITEM		DESCRIPTION	ITEM		DESCRIPTION	ITEM		DESCRIPTION	
EXISTING	FUTURE		EXISTING	FUTURE		EXISTING	FUTURE		
NAVAIDS			PAVEMENT			SAFETY AREAS			
		AIRPORT REFERENCE POINT (ARP)			APRON			RUNWAY SAFETY AREA (RSA)	
		AWOS			DRIVEWAY			RUNWAY OBJECT FREE AREA (ROFA)	
		AWOS PROTECTION			PARKING LOT			RUNWAY PROTECTION ZONE (RPZ)	
		BEACON			PAVEMENT TO BE REMOVED			RUNWAY OBSTACLE FREE ZONE (ROFZ)	
		PAPI			ROAD			TAXIWAY SAFETY AREA (TSA)	
		REIL			RUNWAY			TAXIWAY OBJECT FREE AREA (TOFA)	
		THRESHOLD LIGHT			TAXIWAY			TAXIWAY EDGE SAFETY MARGIN (TESM)	
		WIND CONE	MARKING LINE					15' BUILDING RESTRICTION LINE (BRL)	
FENCE								25' BUILDING RESTRICTION LINE (BRL)	
		CHAINLINK FENCE (8')						35' BUILDING RESTRICTION LINE (BRL)	
		FENCE TO BE REMOVED			TAXIWAY CENTERLINE	BUILDING			
		GAME FENCE (8')				TAXIWAY HOLDING POSITIION			HANGAR
		WIRE FENCE (5')				TIE DOWN			BUILDING TO BE REMOVED
		GATE	MISCELLANEOUS						FUEL SITE
						AIRPORT BOUNDARY			

EXISTING BUILDING DATA TABLE						
BUILDING NUMBER	DESCRIPTION	GROUND ELEVATION	HEIGHT	TOP OF BUILDING	AREA (SQ. FT.)	DISPOSITION
1	HANGAR	6472'	20'	6492'	1,338	TO BE REMOVED
2	HANGAR	6472'	20'	6492'	1,635	TO BE REMOVED
3	STORAGE FACILTIY	6472'	10'	6482'	103	TO REMAIN
4	SNOW SHED	6470'	22'	6492'	2,443	TO REMAIN
5	HANGAR	6474'	20'	6494'	1,731	TO REMAIN
6	FBO	6474'	14'	6488'	743	TO REMAIN
7	HANGAR	6471'	16'	6487'	1,664	TO BE REMOVED
8	HANGAR	6473'	17'	6490'	1,243	TO BE REMOVED
9	HANGAR	6476'	26'	6502'	4,648	TO BE REMOVED
10	HANGAR	6492'	29'	6521'	13,860	TO REMAIN
11	OTHER	6476'	14'	6490'	492	TO REMAIN
12	OTHER	6477'	19'	6496'	179	TO REMAIN
13	OTHER	6486'	15'	6501'	4,163	TO REMAIN

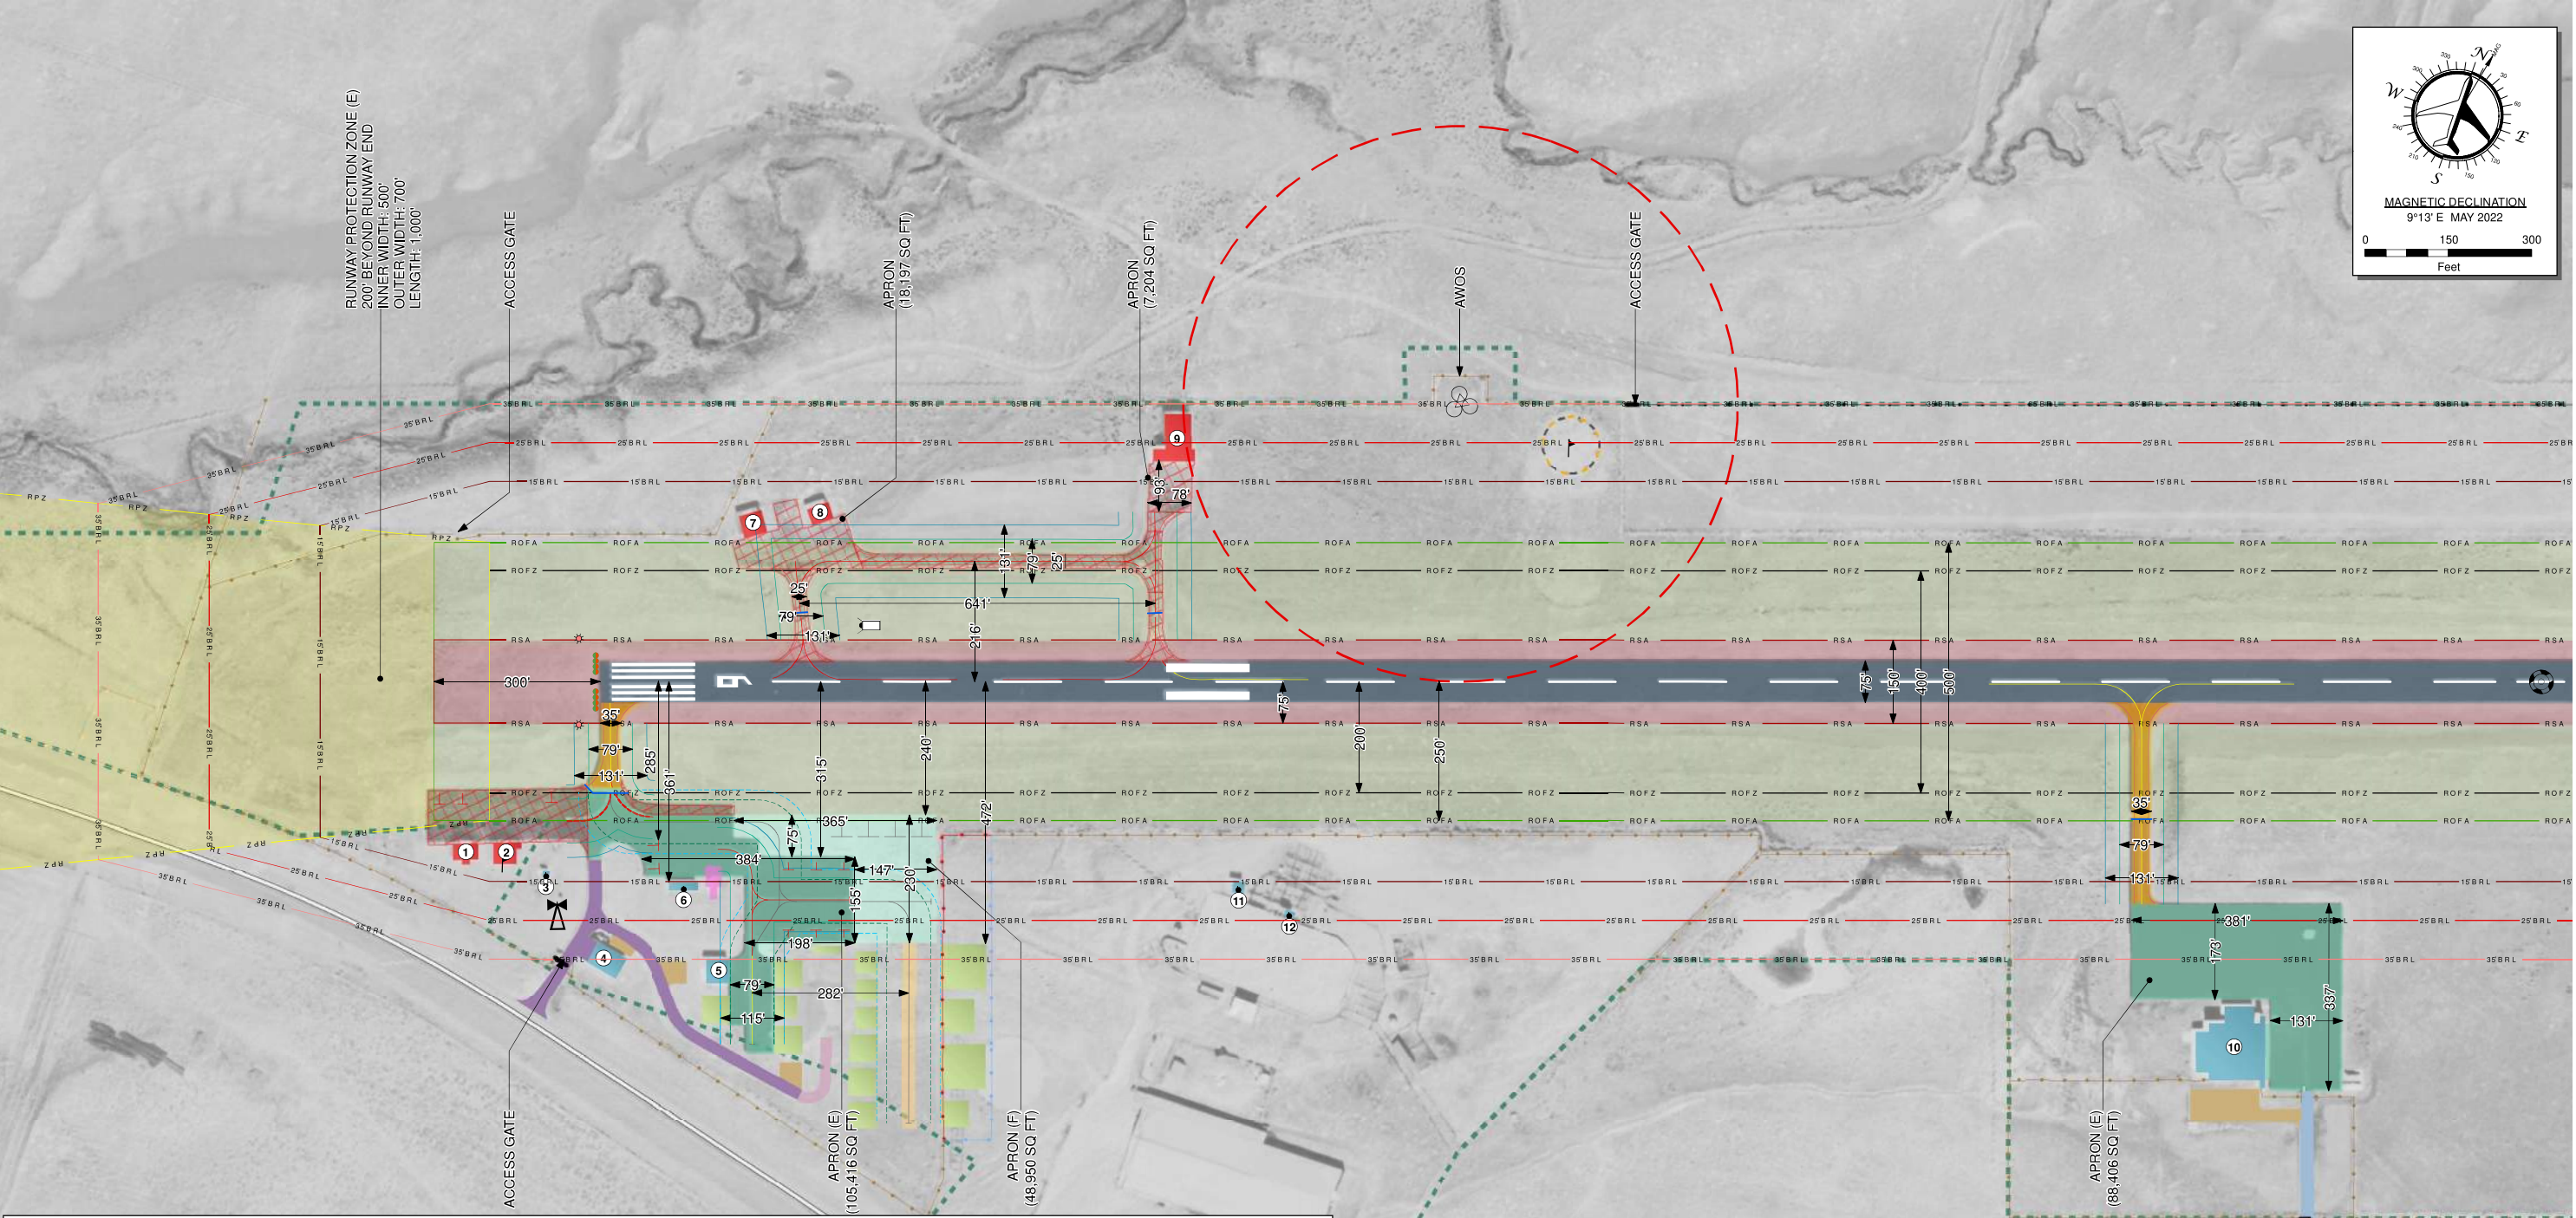

REVISIONS

NO.	DESCRIPTION	DATE:

BORDER SIZE 11"x17"

DESIGNED	FINAL
DRAWN	BRC
CHECKED	BWC
APPROVED	JLM

T-O ENGINEERS

502 33RD STREET
CODY, WY 82414

PHONE: 307.587.3411
WWW.TO-ENGINEERS.COM

BOISE, CHEYENNE, CODY, COEUR D'ALENE,
HEBER CITY, MERIDIAN, NAMPFA, & SPOKANE

A.I.P PROJECT # 3-56-0038-017-2019

DATE: DEC 9, 2022
PROJECT # 190035

TERMINAL SHEET

DIXON AIRPORT

DATE: DEC 9, 2022
PROJECT # 190035

SHEET: 7

9 OF 12